
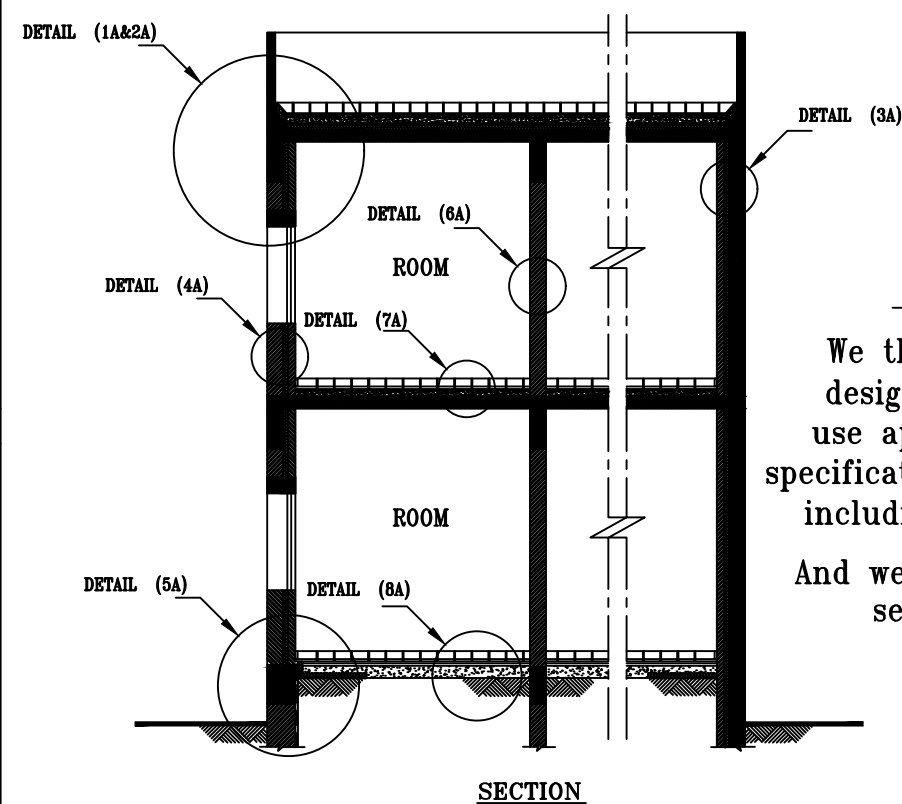
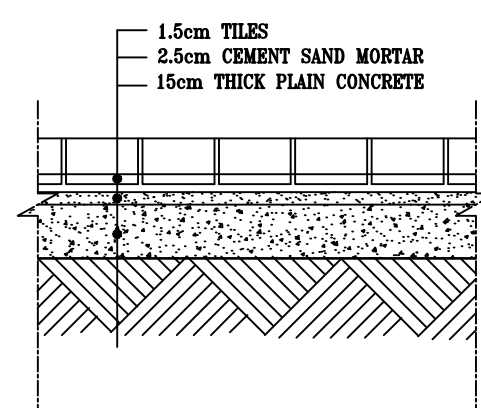
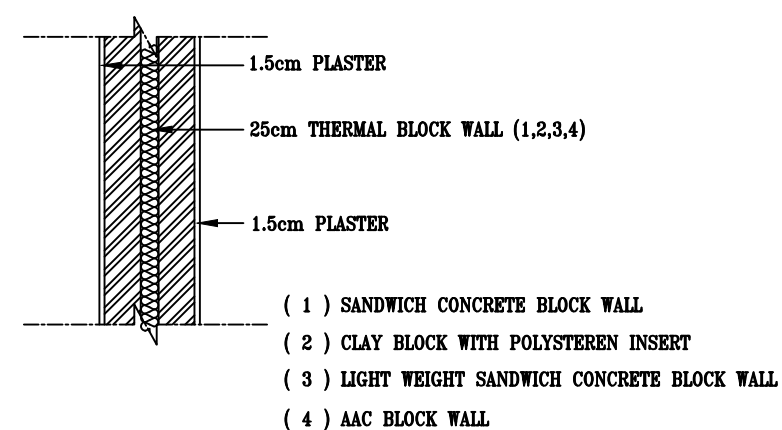
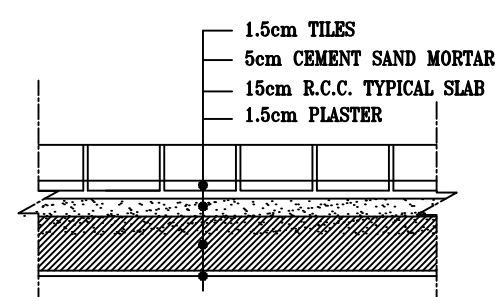
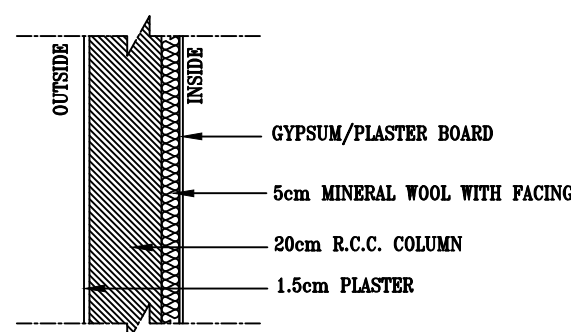
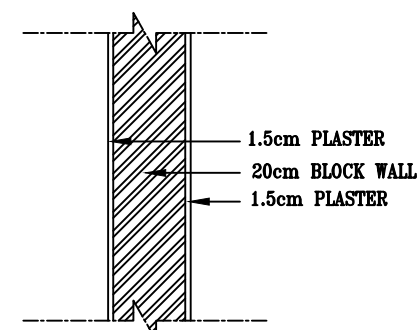
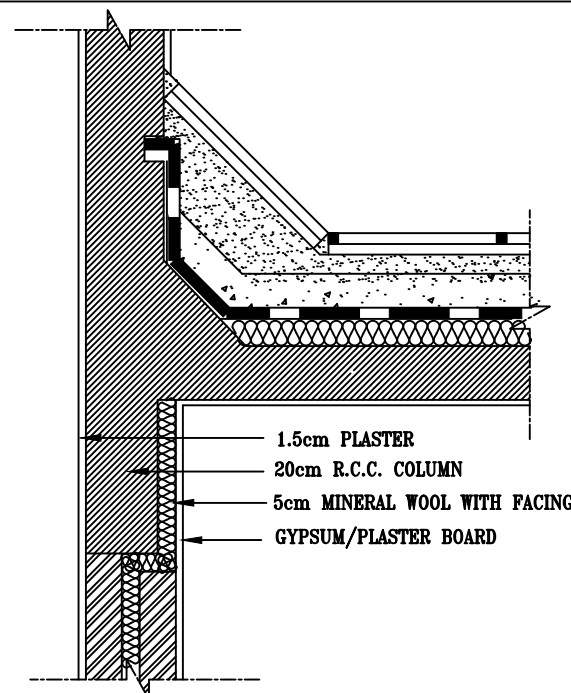
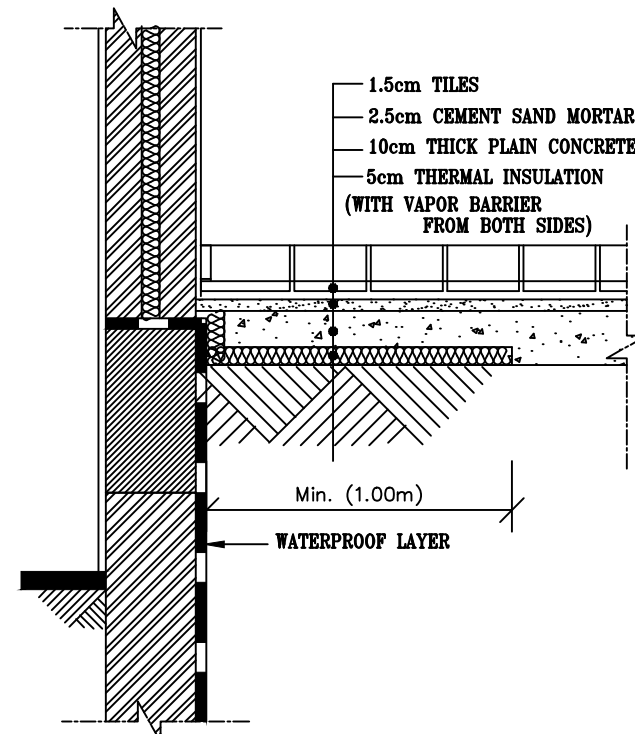


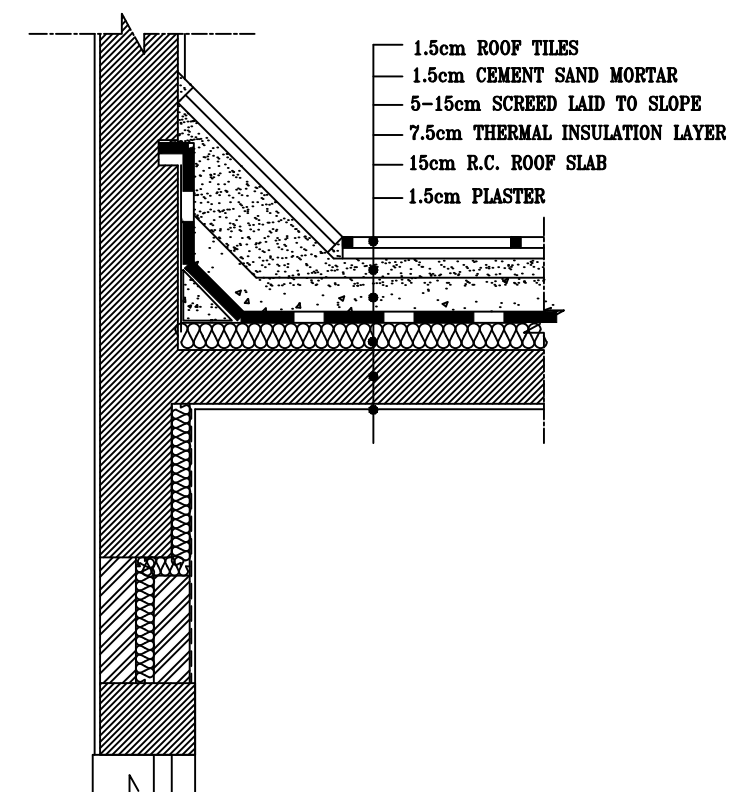

Undertaking Letter for Insulation

We the (consultant/contractor) responsible for the design and supervision of the project undertake to use approved thermal insulation materials and glass specifications as indicated in the sections and schedules including approved systems and installation methods.

And we commit that the attached thermal insulation sections are matching the architectural and structural details.

4

NO.	REVISION	DATE	APPROVED

[illegible]

JOB NO.

JOB TITLE :	
OWNER NAME :	

<u>DWG TITLE :</u>		
<u>LOCATION</u>	BLOCK NO :-	
	PLOT NO :-	

DESIGNED BY:	SCALE:	1/8"=1'-0"
DRAWN BY:	DATE:	
CHECKED BY:	DRG NO.:	A-000

AC Thermal Load kW	=	Total Area (m ²) x 0.160
	=	m ² x 0.160
	=	kW

AC Electric Power Demand	=	Total Area (m ²)	x	0.077
	=		m ² x	0.077
kW	=		kW	

Where the total area is the total built up area excluding non AC car park or external swimming pool

Notes and Conditions:

- The above two equations are applicable for DX air conditioning system only. If another system is being used (like chilled water, or variable refrigerant flow VRF), then all VAC drawings, glazing element schedule, AC load schedule, AC load calculation program should be attached as per AISAFAT

- Consultant must confirm prior to approving or installing AC units in the site that the electric demand load for AC units doesn't exceed the allowed and approved load. If extra load is required, then all VAC drawings, glazing element schedule, AC load schedule, AC load calculation program should be attached as per AI SA'FAT

- An approved insulated aluminium sandwich panel (applied for roof) is used and illustrated on the architectural sections and details (if being used).

- The U-value, SC, and LT must comply with **AI SA'FAT**

- Mechanical ventilation, air quality and noise level must comply with **AI SA'FAT**

- All indoor AC units to be located in wet areas to ease the maintenance and avoid damages due to AC drain leakage otherwise client written approval is required.

DETAIL (4D) OF EXTERNAL WALL			DETAIL (5B) OF NON INSULATED GROUND FLOOR		THERMAL INSULATION SYSTEM DETAILS
No.	Date:	Name:	Description:		
5	13/10/2020	INTERNAL INSULATION SYSTEM	Type 5		